


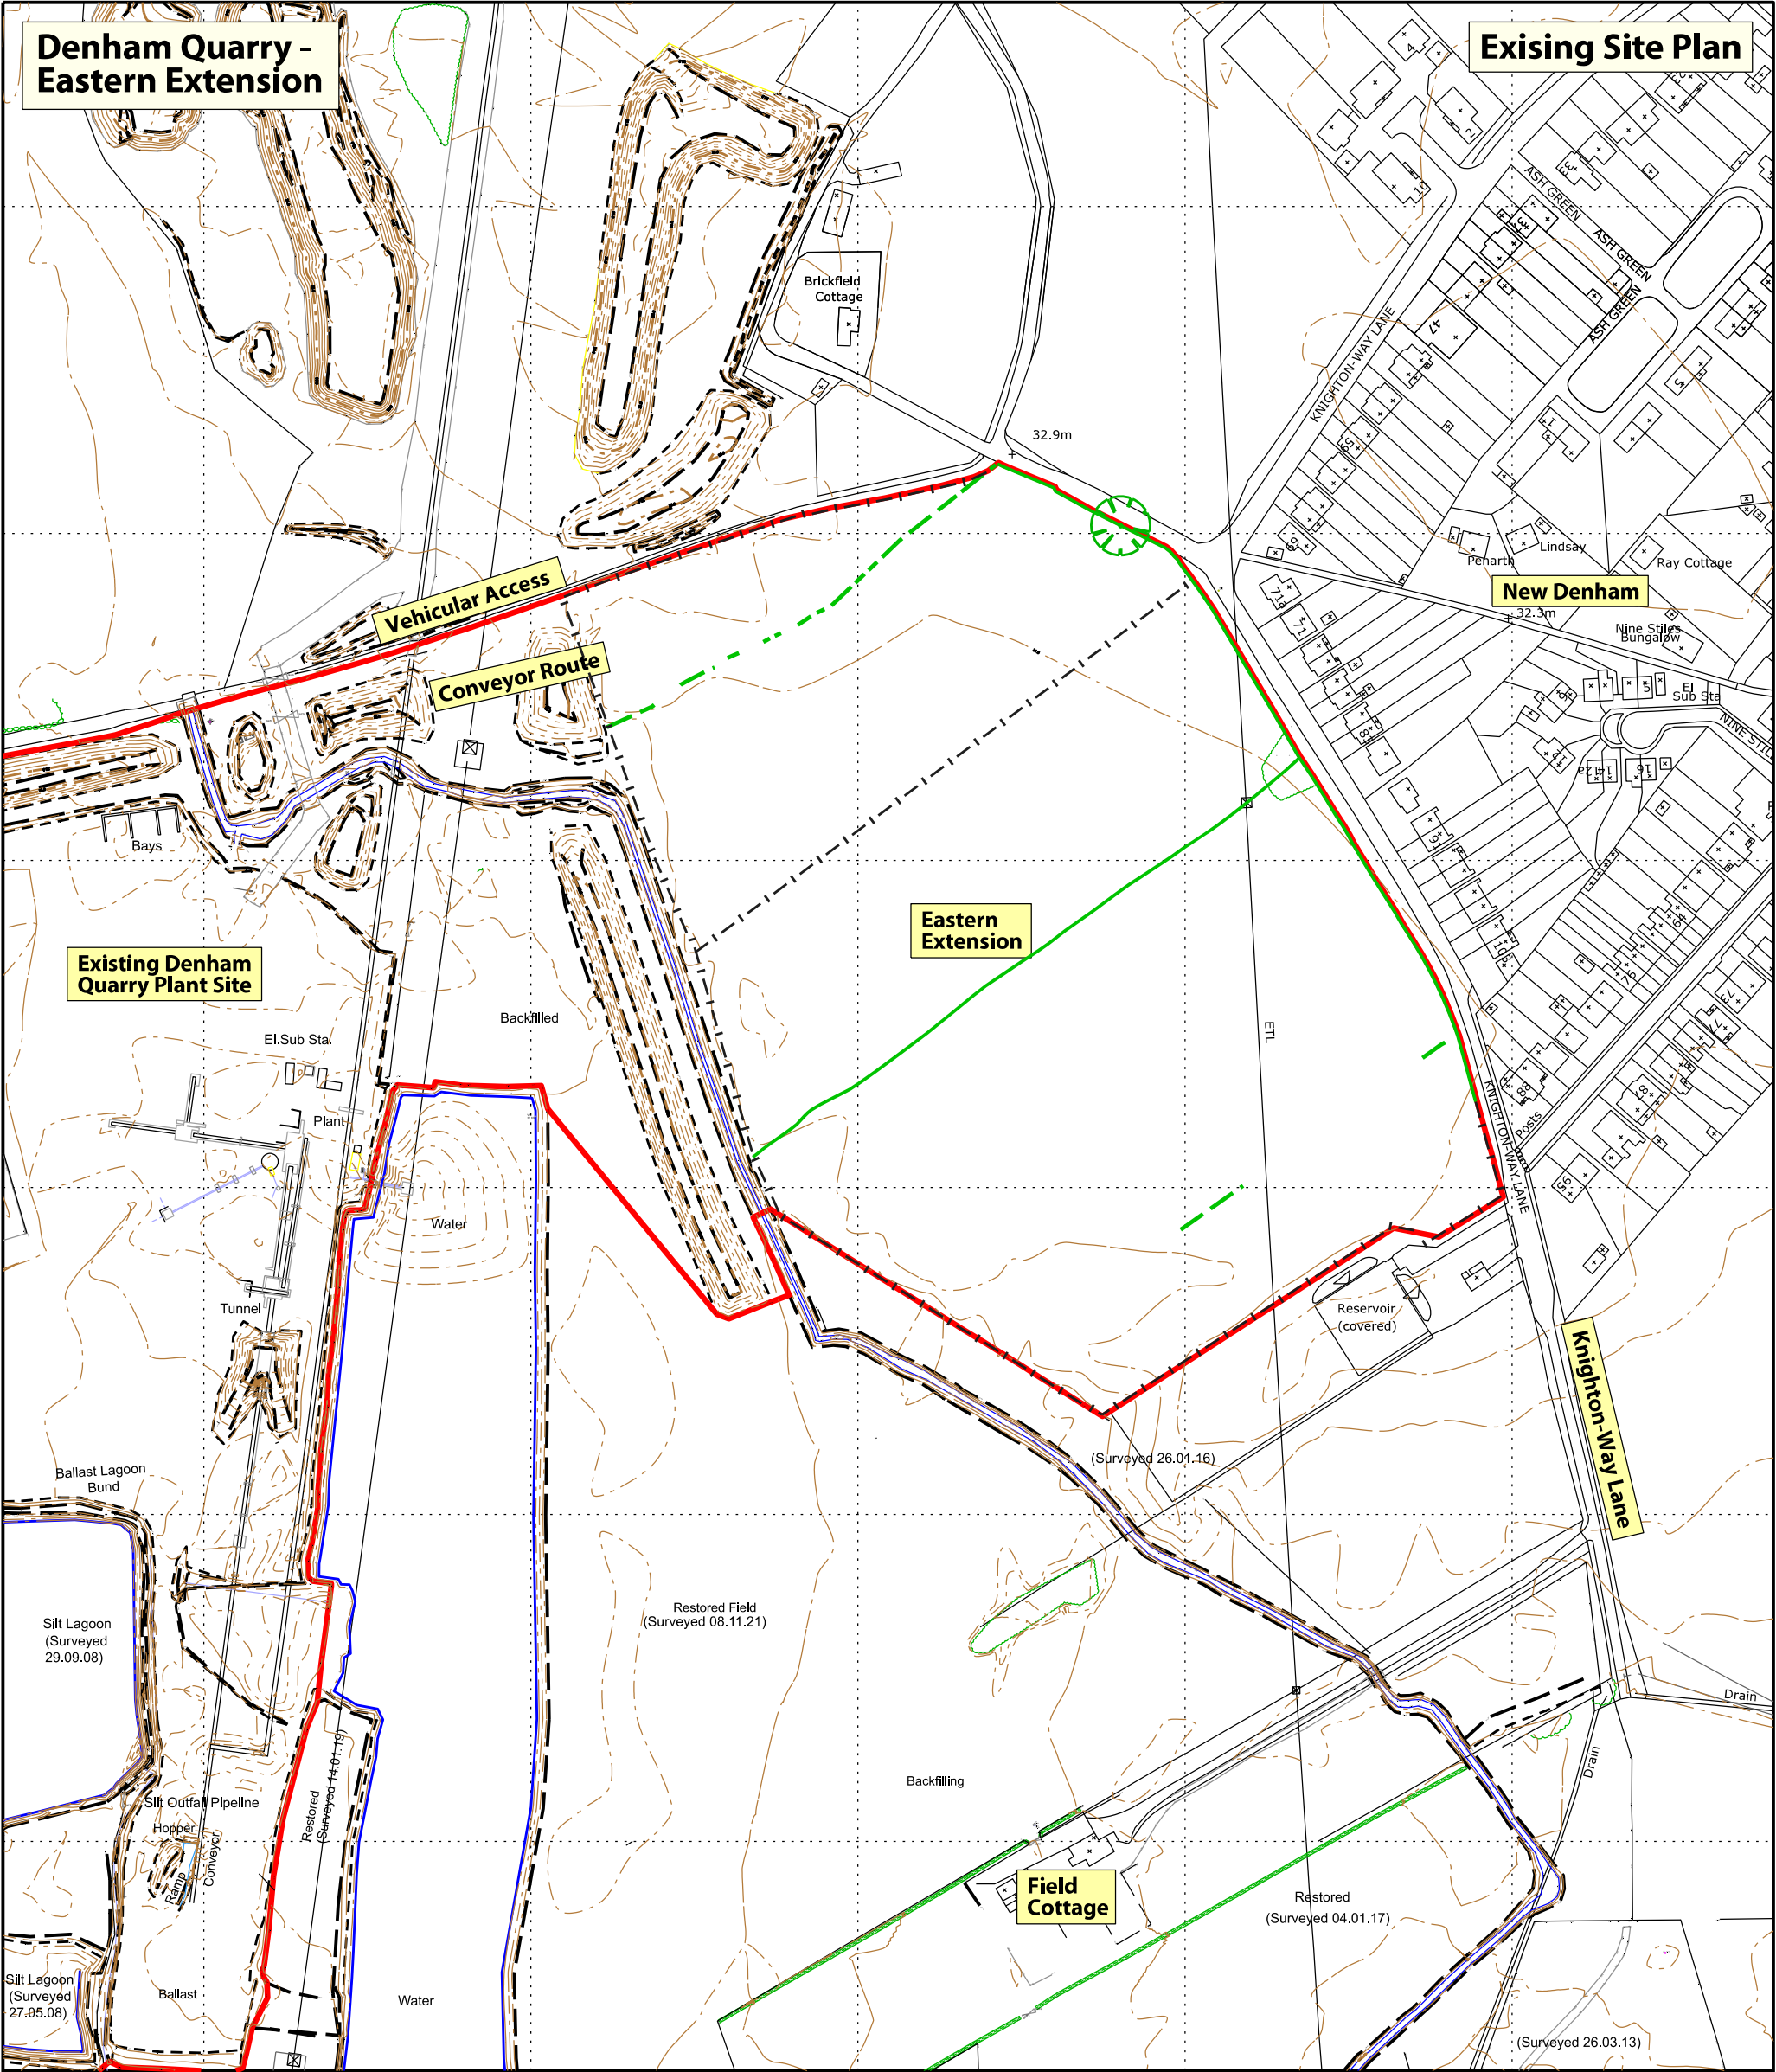

Site boundary

Existing Vegetation

Legend

Summerleaze

REV	AM'D	NOTES	DATE

PleydellSmithyman

THIS DRAWING MAY NOT BE USED WITHOUT CONSENT OF:

PLEYDELL SMITHYMAN LIMITED
20A THE WHARFAGE, IRONBRIDGE
SHROPSHIRE TF8 7NH
T. 01952 433211 F. 01952 433323
E. psl@pleydellsmithyman.co.uk
www.pleydellsmithyman.co.uk

DRAWING STATUS PLANNING	
PROJECT DENHAM QUARRY - EASTERN EXTENSION	
CLIENT Summerleaze Ltd	
TITLE Existing Site Plan	
DATE Dec 2022	SCALE 1:2000 @A3
DRAWN LSB	CHECKED ML
DRAW NO. M12.162(n).D.010	