
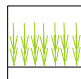
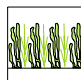
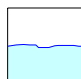



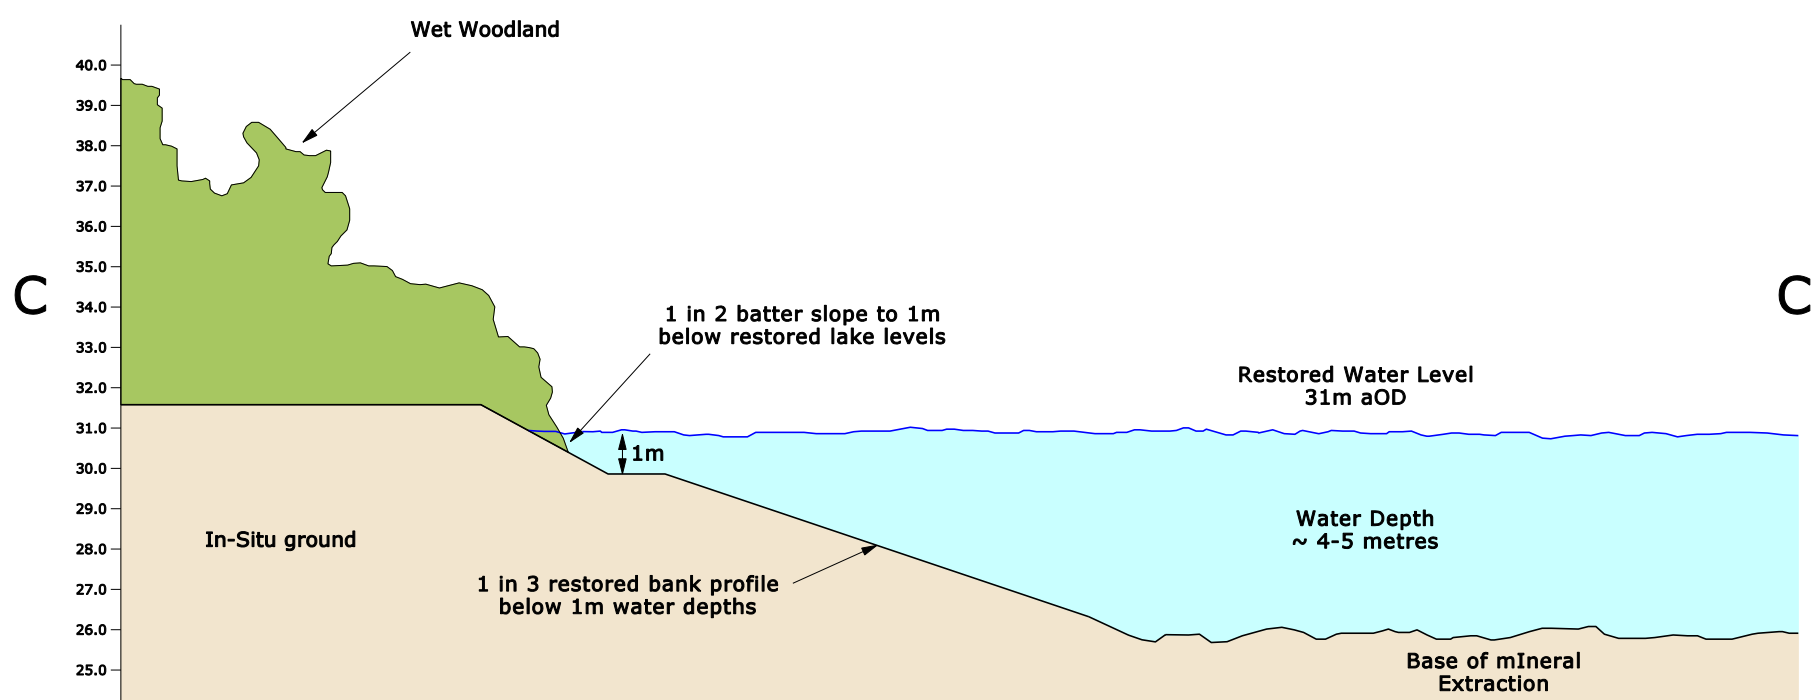
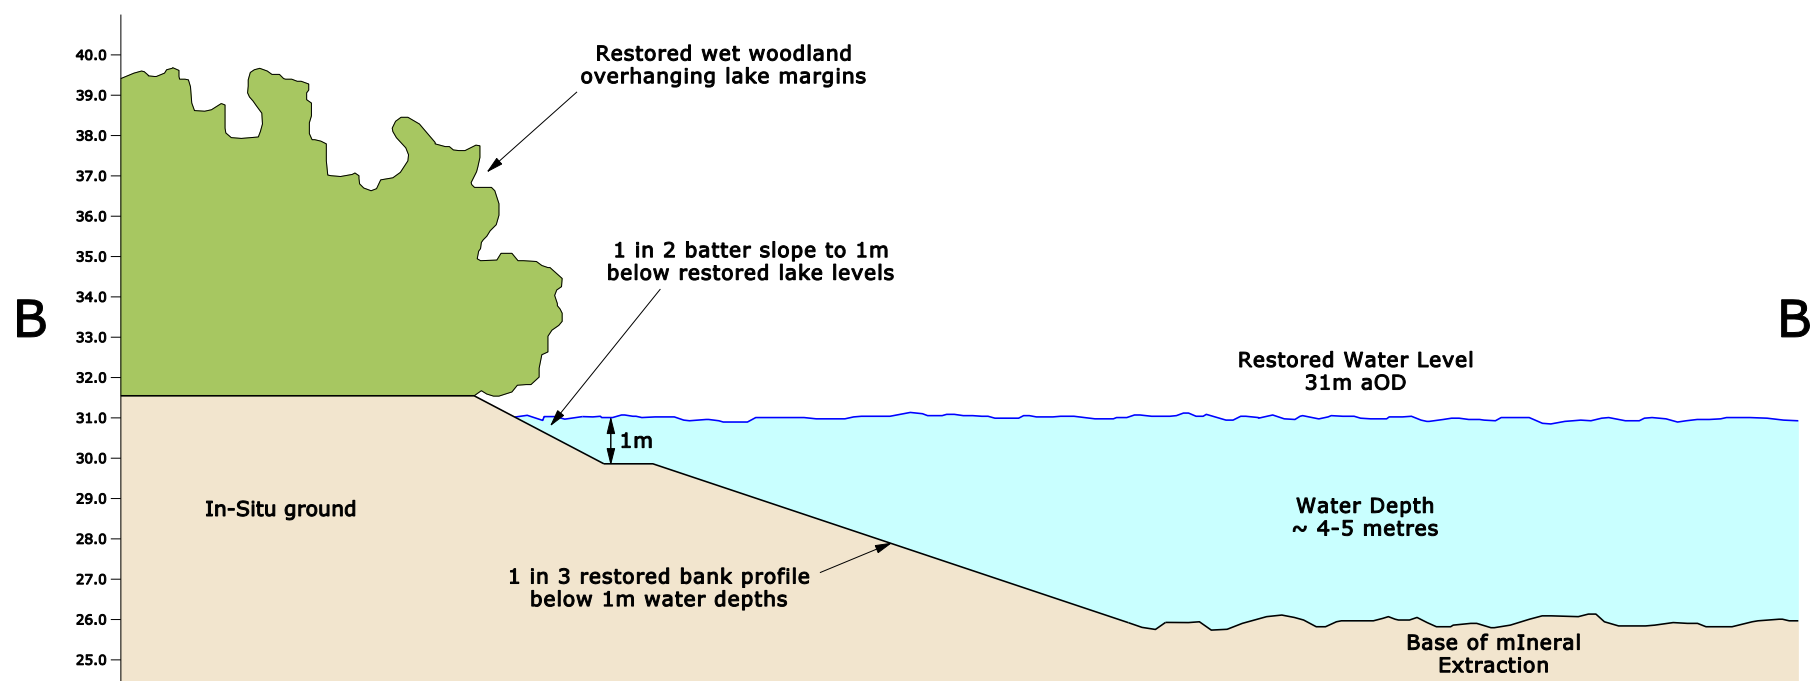
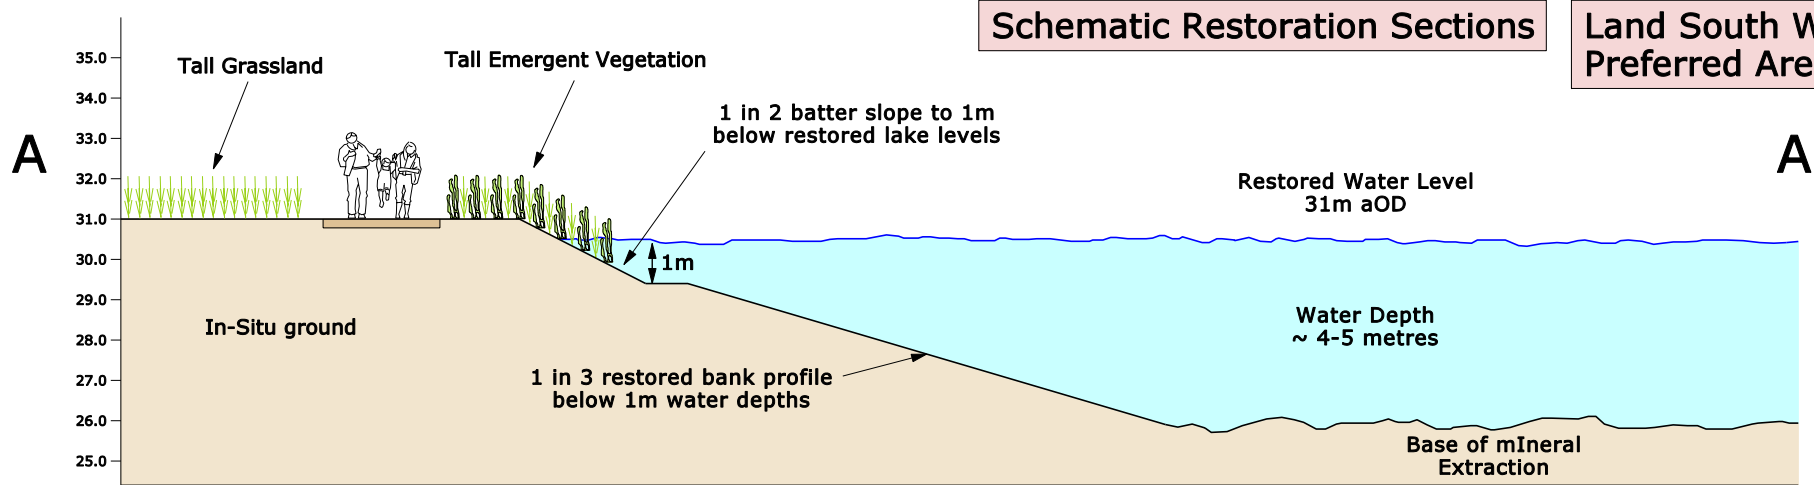
**Schematic Restoration Sections**

**Land South West of New Denham Preferred Area 2**


**Legend**

Restoration Features

-  Wet woodland
-  Tall grassland
-  Tall emergent vegetation
-  Restored water features
-  In-Situ ground / Restored bank profiles



PROJECT	Land South West of New Denham Preferred Area 2	
CLIENT	Summerleaze	
TITLE	Schematic Restoration Sections	

	DATE	SCALE
	October 2005	NTS
	DRAWN	CHECKED
LMB	RJS	
DRAW NO.	REVISION	
M02146(a).01		

THIS DRAWING MAY NOT BE REPRODUCED WITHOUT CONSENT OF PLEYDELL SMITHYMAN LIMITED, GROSVENOR HOUSE, CENTRAL PARK, TELFORD, TF2 9TW.

TEL : 01952 - 299057      FAX : 01952 299154