




Section On "A" - "A"

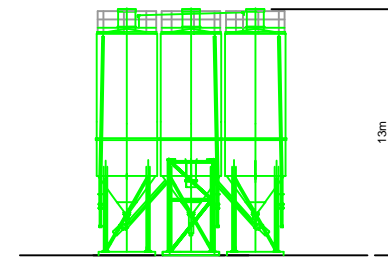


Section On "B" - "B"

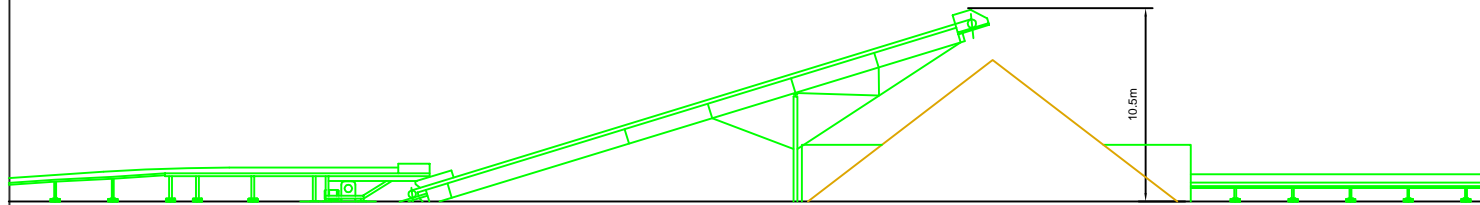


Section On "C" - "C"

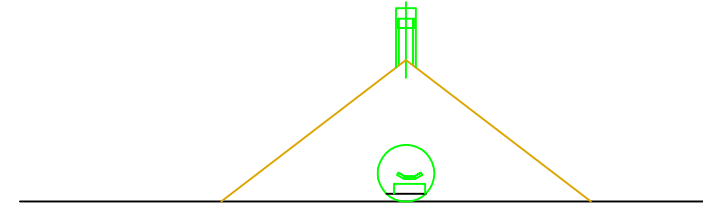


Section On "D" - "D"

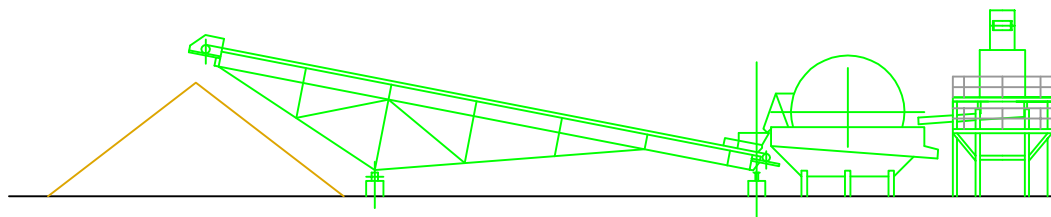


Section On "E" - "E"

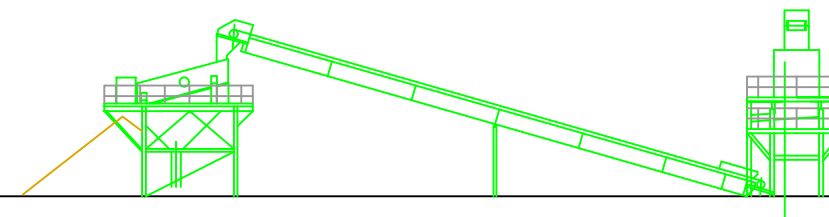

Section On "F" - "F"

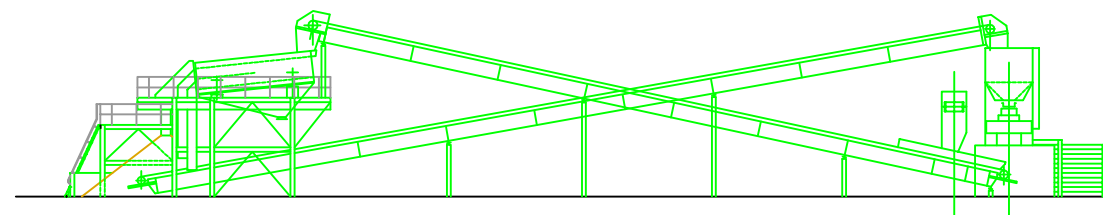

Section On "G" - "G"

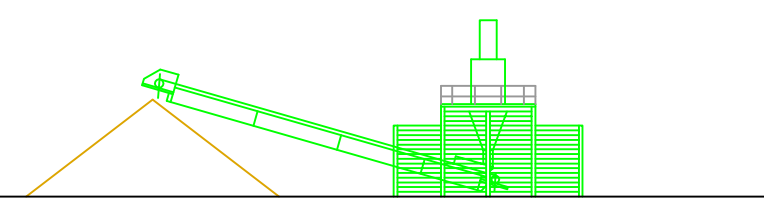

Section On "H" - "H"

Legend

REF.	DATE	REVISION	INITIALS
A	24 Jan 06	Conveyor/Surge Hopper Removed	D.T.

Summerleaze Limited

7 Summerleaze Road, Maidenhead,  
Berkshire, SL6 8SP

Tel. 01628 630444

LOCATION

DENHAM SAND & GRAVEL QUARRY

DRAWING TITLE

ELEVATIONS OF PROPOSED NEW PLANT

DESIGNED	DRAWN	CHECKED
D.T.	D.T.	
DATE	SCALE	
JUNE 2003	1:200	

DRAWING NUMBER	REV.
DEN/501	A