




Legend

Application Boundary

Land Under the Control of the Applicant

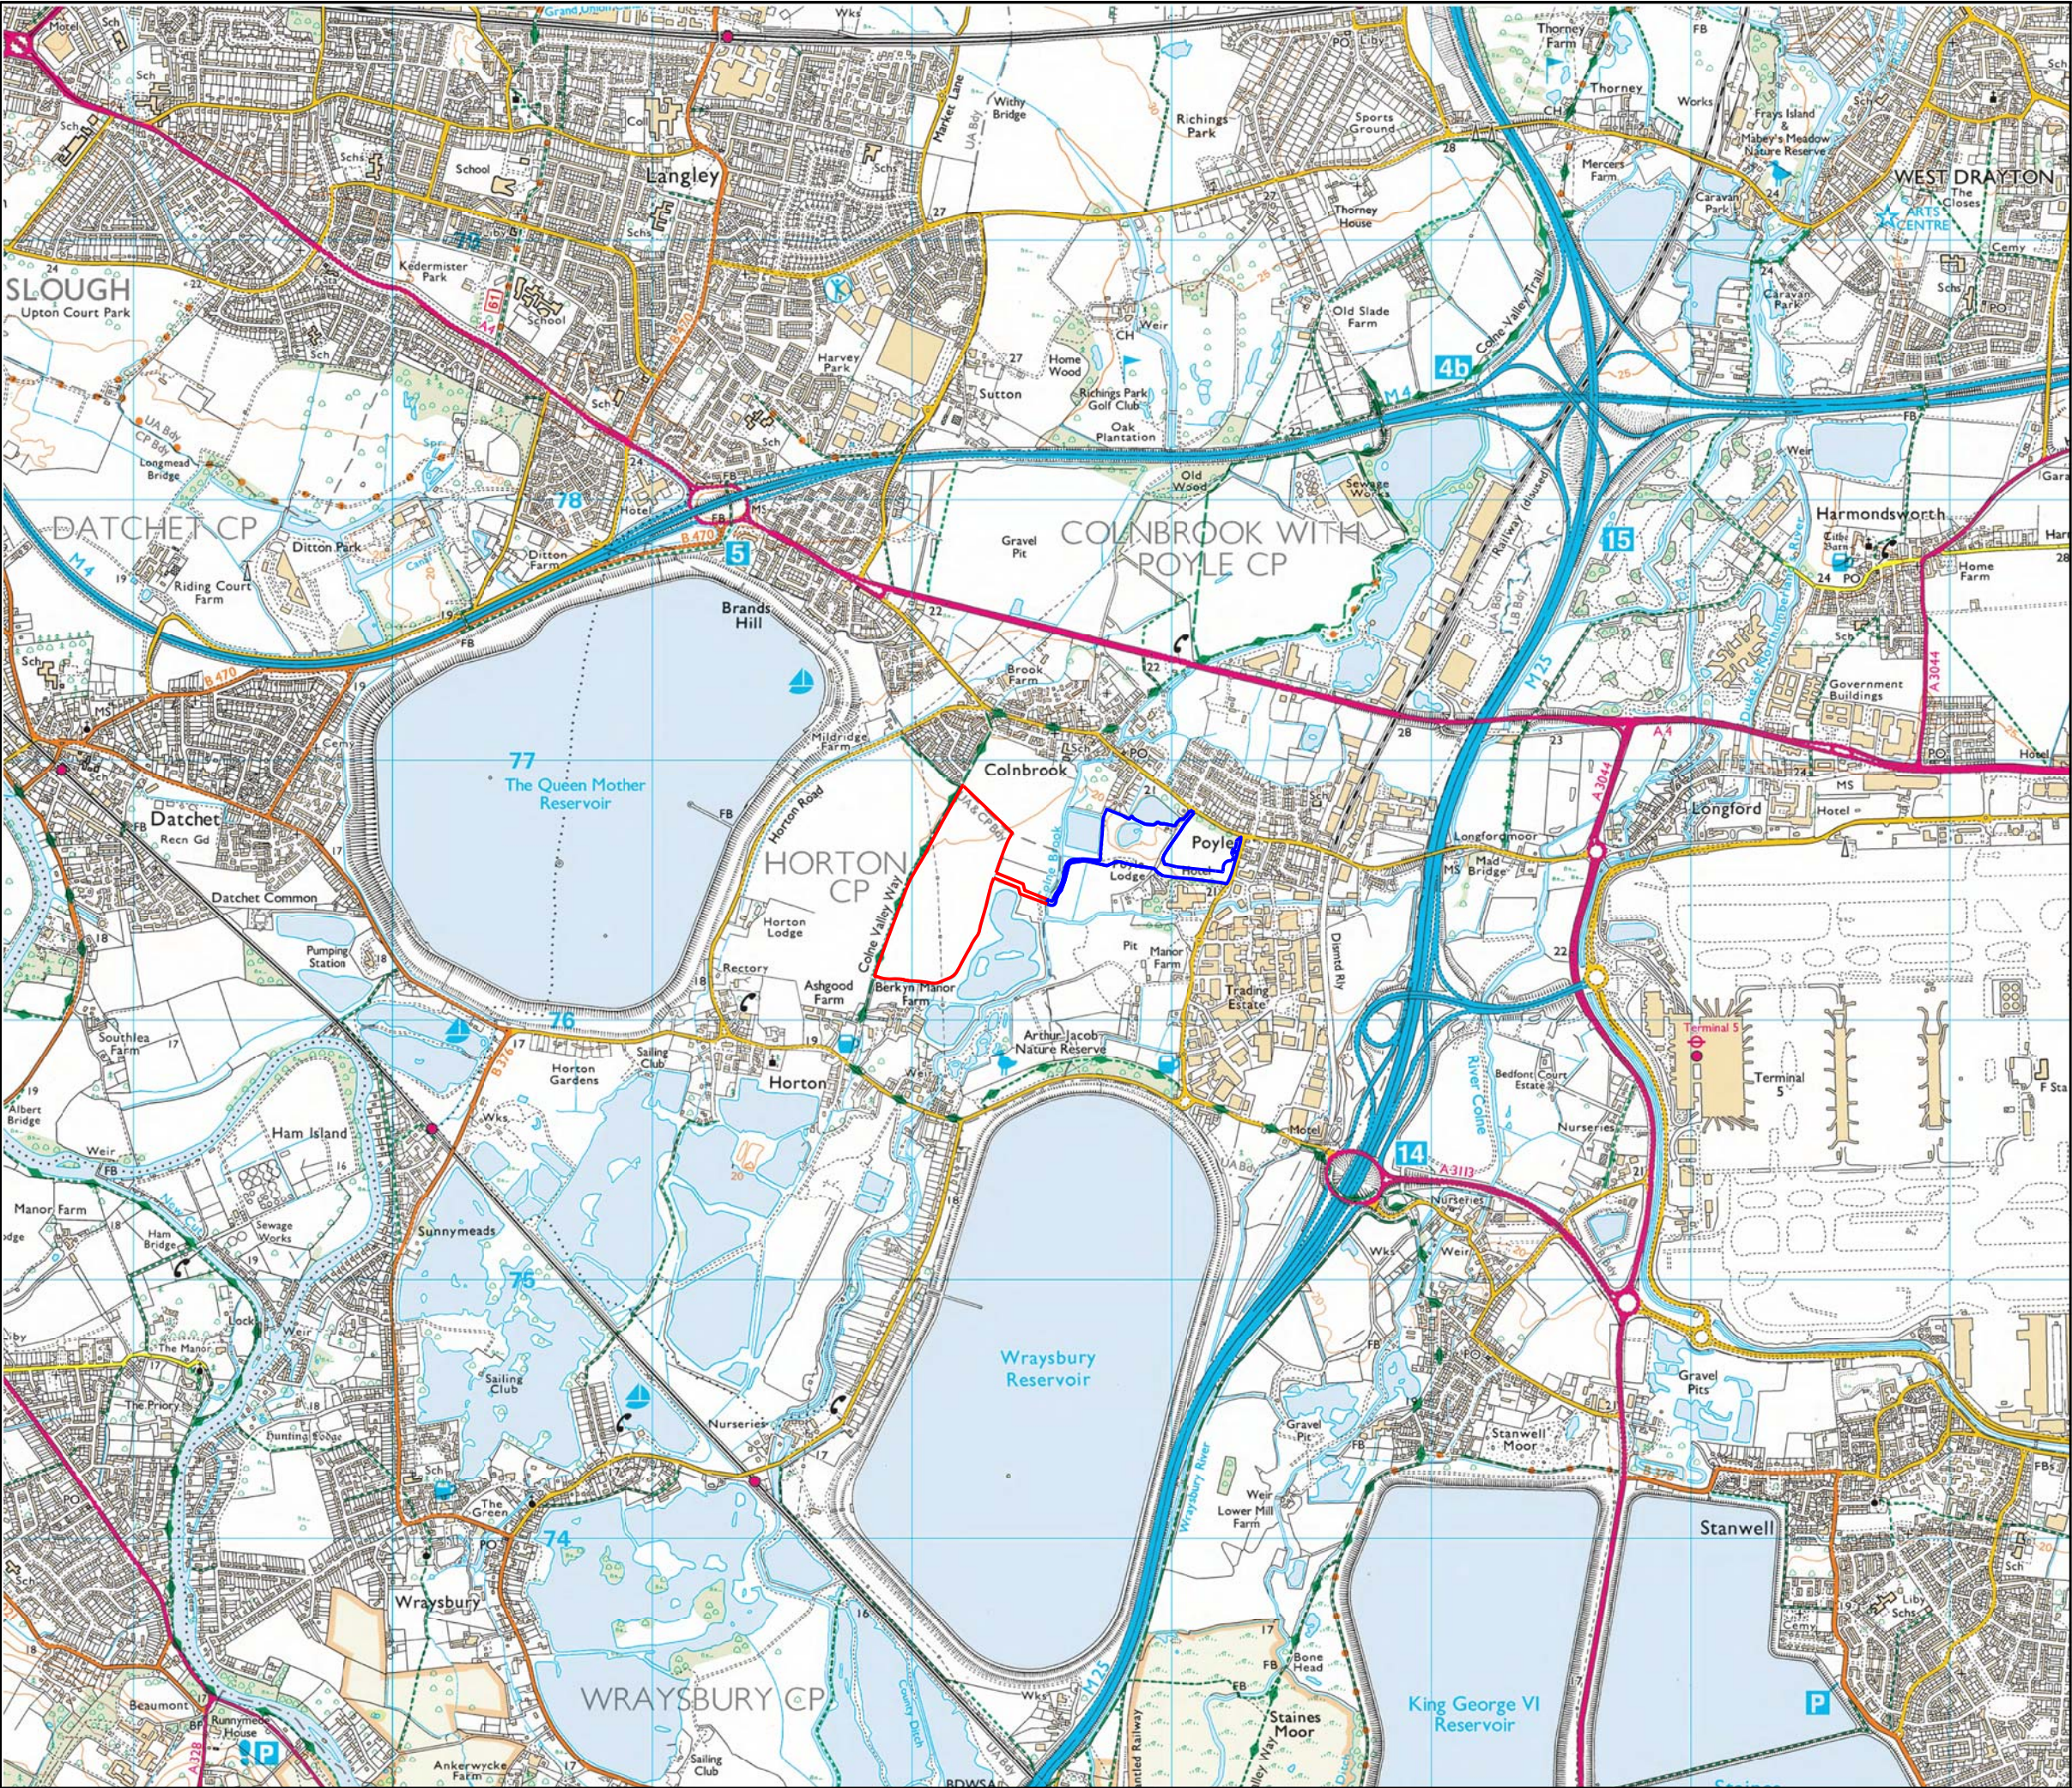

Reproduced from Ordnance Survey digital map data © Crown Copyright. All rights reserved.
Licence number 0100031673

REV	AM'D	NOTES	DATE

DRAWING STATUS

FINAL

PROJECT

Poyle Quarry

CLIENT

Summerleaze Ltd

TITLE

Location Plan

DATE

August 2017

SCALE

1:25,000 @A3

DRAWN

LMB

CHECKED

NF

DRAW NO.

M16.163.D.005

PleydellSmithyman

THIS DRAWING MAY NOT BE USED
WITHOUT CONSENT OF:

PLEYDELL SMITHYMAN LIMITED
20A THE WHARFAGE, IRONBRIDGE
SHROPSHIRE TF8 7NH
T. 01952 433211 F. 01952 433323
E. psl@pleydellsmithyman.co.uk
www.pleydellsmithyman.co.uk