


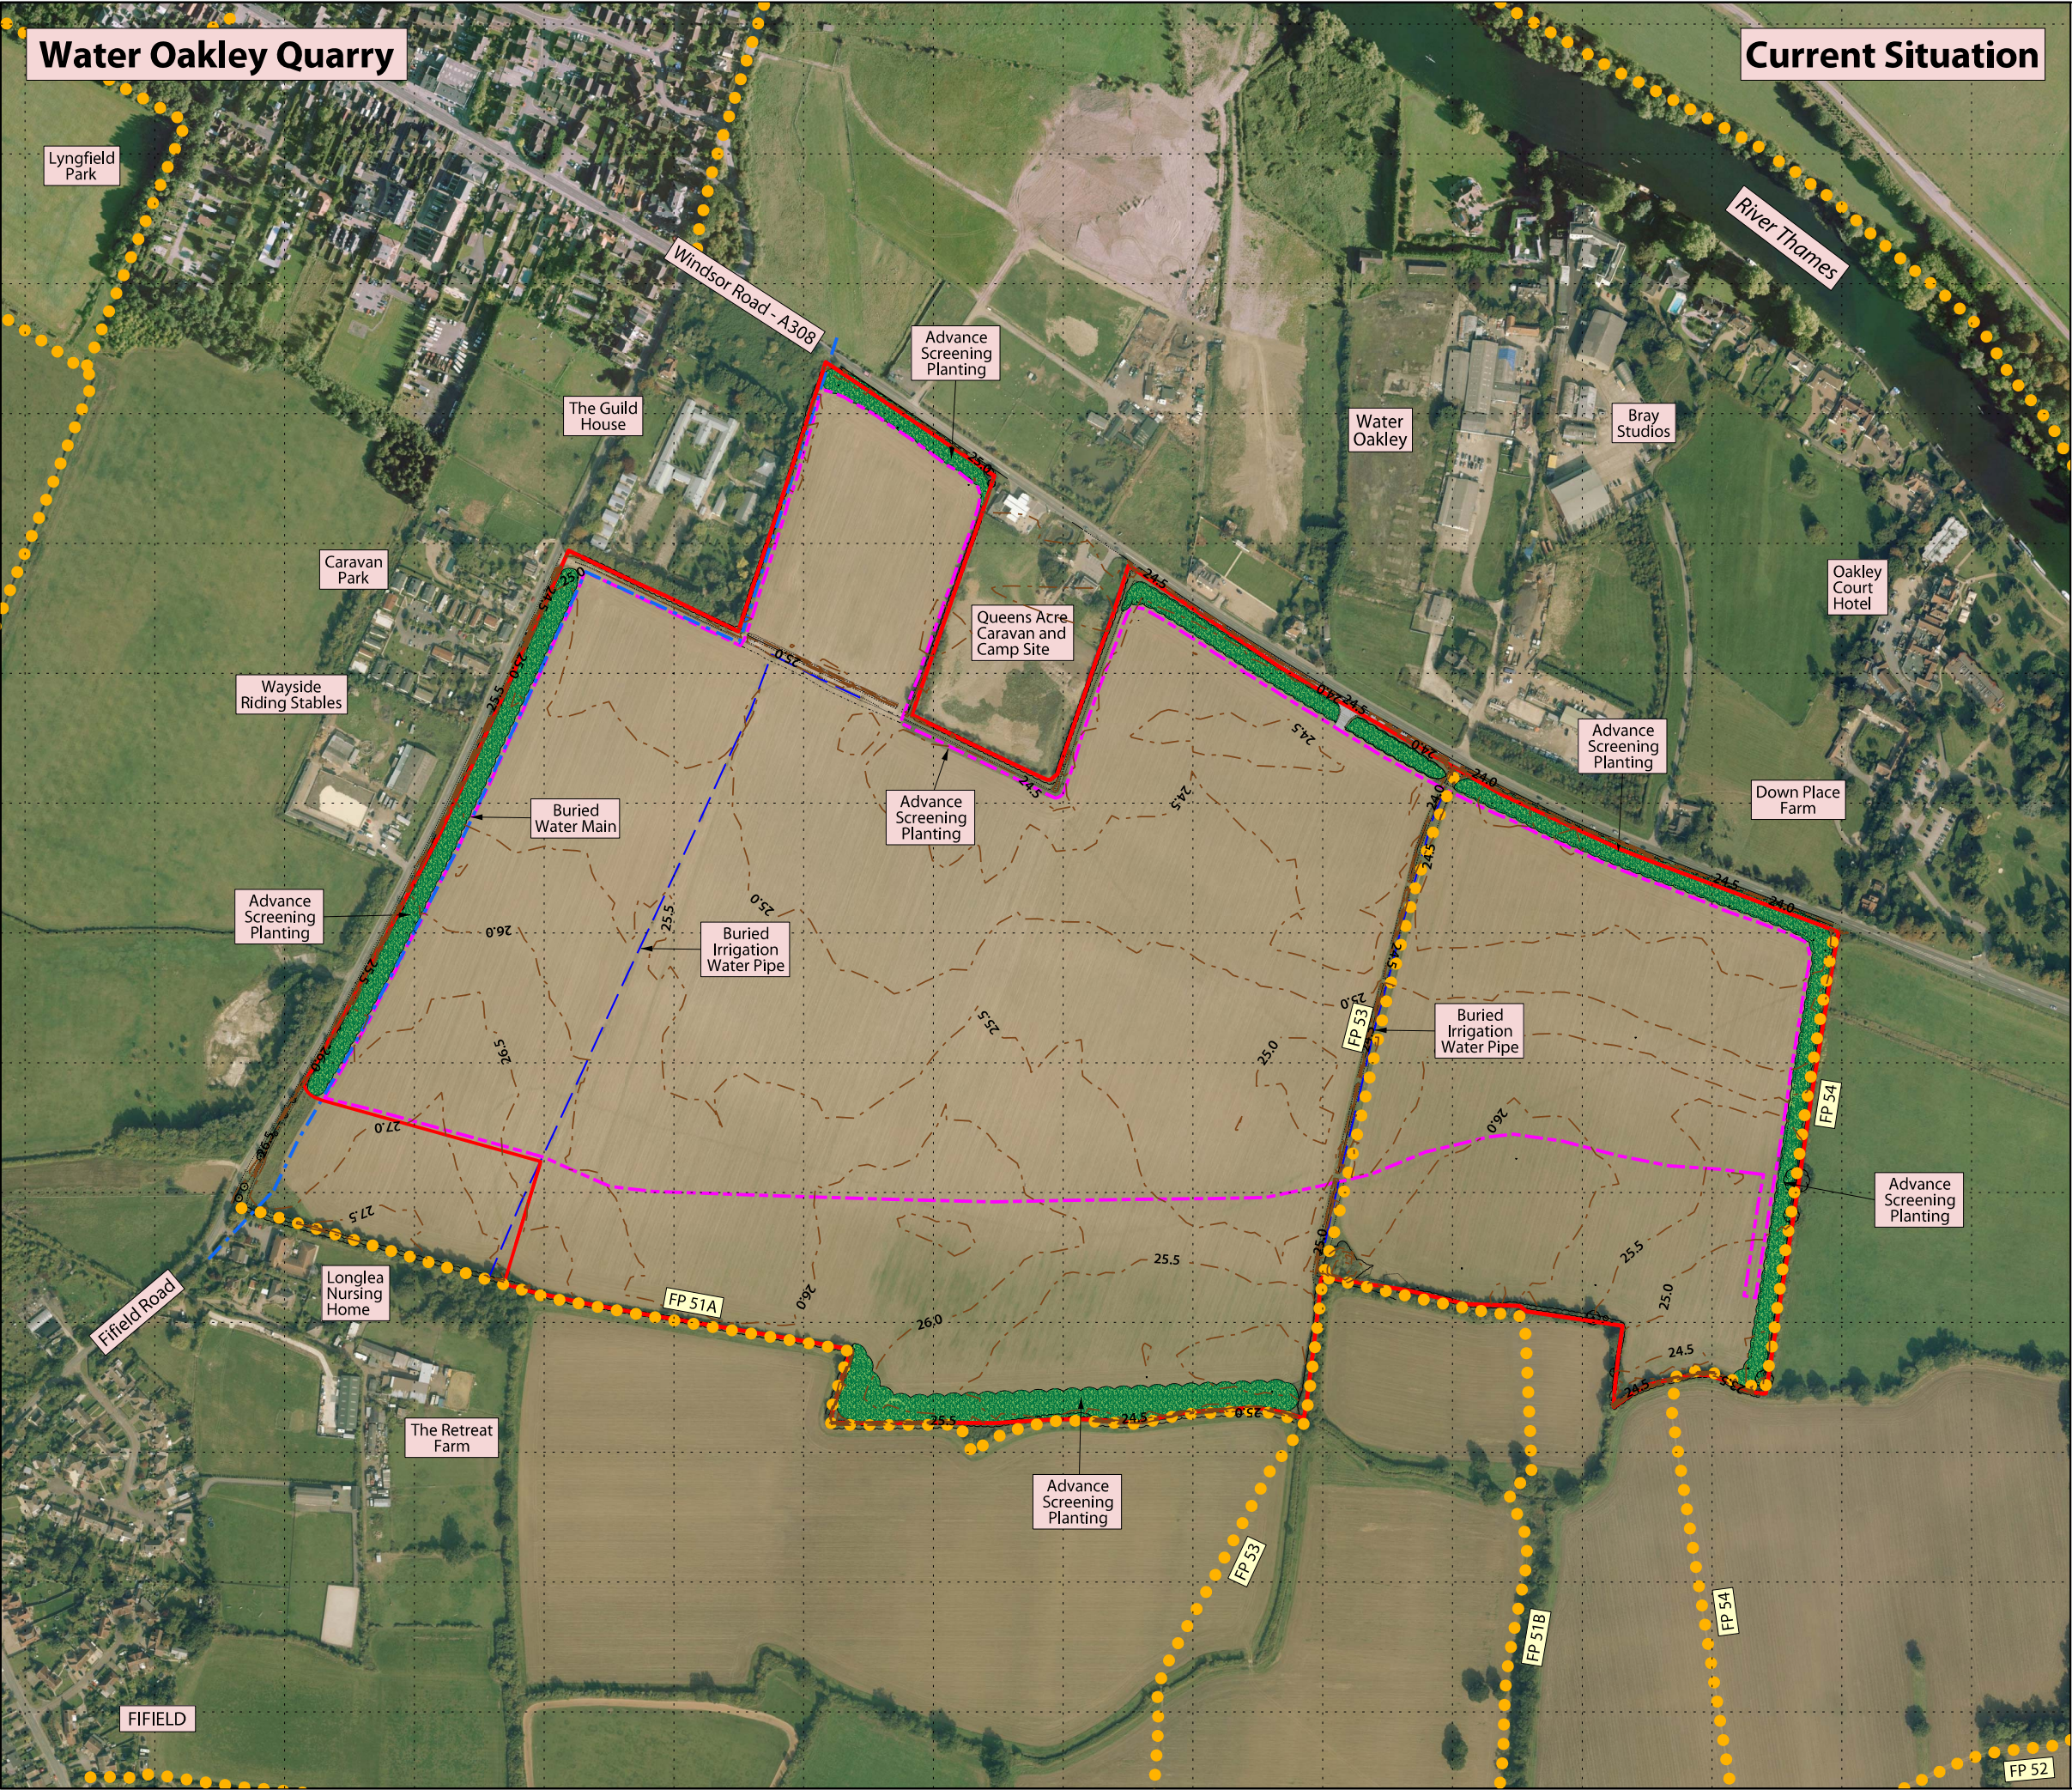

Legend

Planning Application Boundary

Proposed Limit of Development

Public Rights of Way

Existing Young Plantation

Buried Water Main/Irrigation Pipes

FP 52

Footpath Reference Numbers

DRAWING STATUS	
FINAL	
PROJECT	
Water Oakley Quarry	
CLIENT	
Summerlease Ltd	
TITLE	
Current Situation	
DATE	SCALE
August 2018	1:5000 @A3
DRAWN	CHECKED
LMB	DB
DRAW NO.	
M16.162.D.015	

PleydellSmithyman

THIS DRAWING MAY NOT BE USED WITHOUT CONSENT OF:

PLEYDELL SMITHYMAN LIMITED
20A THE WHARFAGE, IRONBRIDGE
SHROPSHIRE TF8 7NH
T. 01952 433211 F. 01952 433323
E. psl@pleydellsmithyman.co.uk
www.pleydellsmithyman.co.uk