
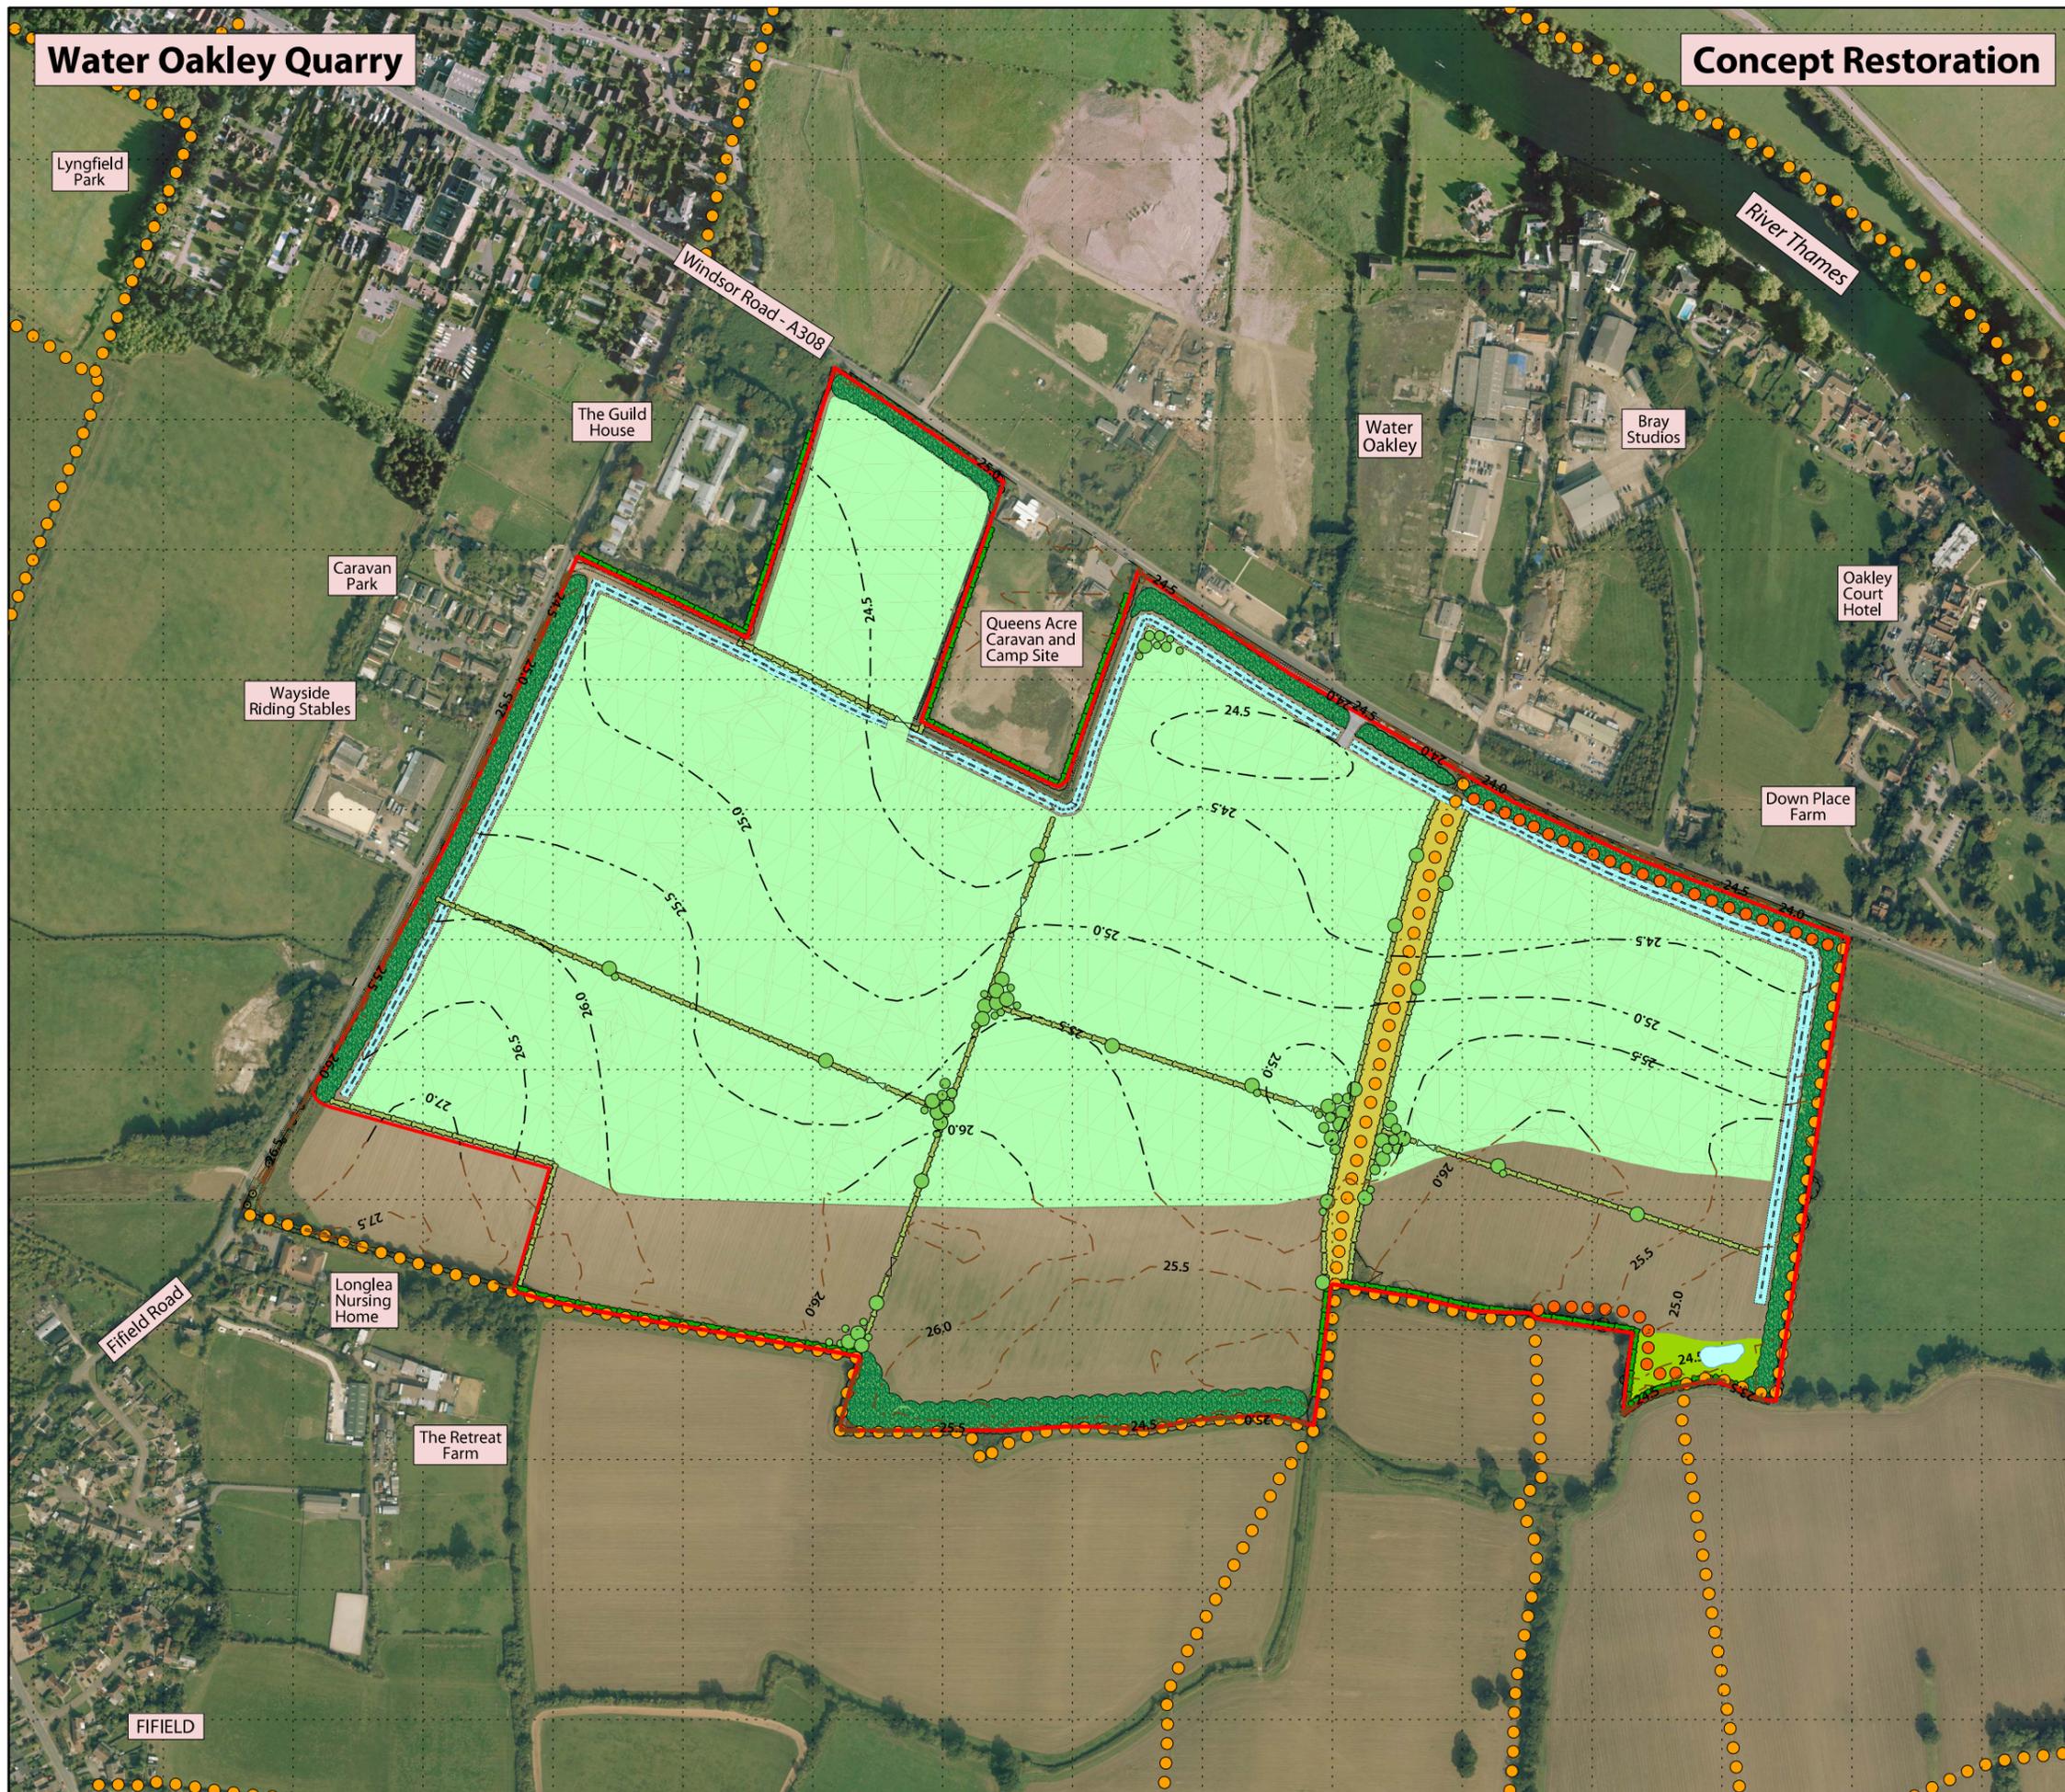
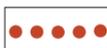
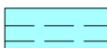


Water Oakley Quarry

Concept Restoration

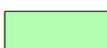

Legend

-  Planning Application Boundary
-  New Access Retained for Agricultural Management
-  Existing Public Rights of Way
-  Proposed Public Rights of Way
-  Perimeter Drain
-  Agricultural Restoration
-  Species Rich Grassland
-  Rough Grassland
-  Existing Young Plantation
-  Existing Hedges
-  Proposed New Hedges and Gates
-  Proposed Tree Planting



Reproduced from Ordnance Survey digital map data © Crown Copyright. All rights reserved.
Licence number 0100031673

DRAWING STATUS FINAL	
PROJECT Water Oakley Quarry	
CLIENT Summerleaze Ltd	
TITLE Concept Restoration	
DATE August 2018	SCALE 1:5000 @A3
DRAWN LMB	CHECKED DB
DRAW NO. M16.162.D.014	

PleydellSmithyman

THIS DRAWING MAY NOT BE USED WITHOUT CONSENT OF:
 PLEYDELL SMITHYMAN LIMITED
 20A THE WHARFAGE, IRONBRIDGE
 SHROPSHIRE TF8 7NH
 T. 01952 433211 F. 01952 433323
 E. psl@pleydellsmithyman.co.uk
 www.pleydellsmithyman.co.uk