


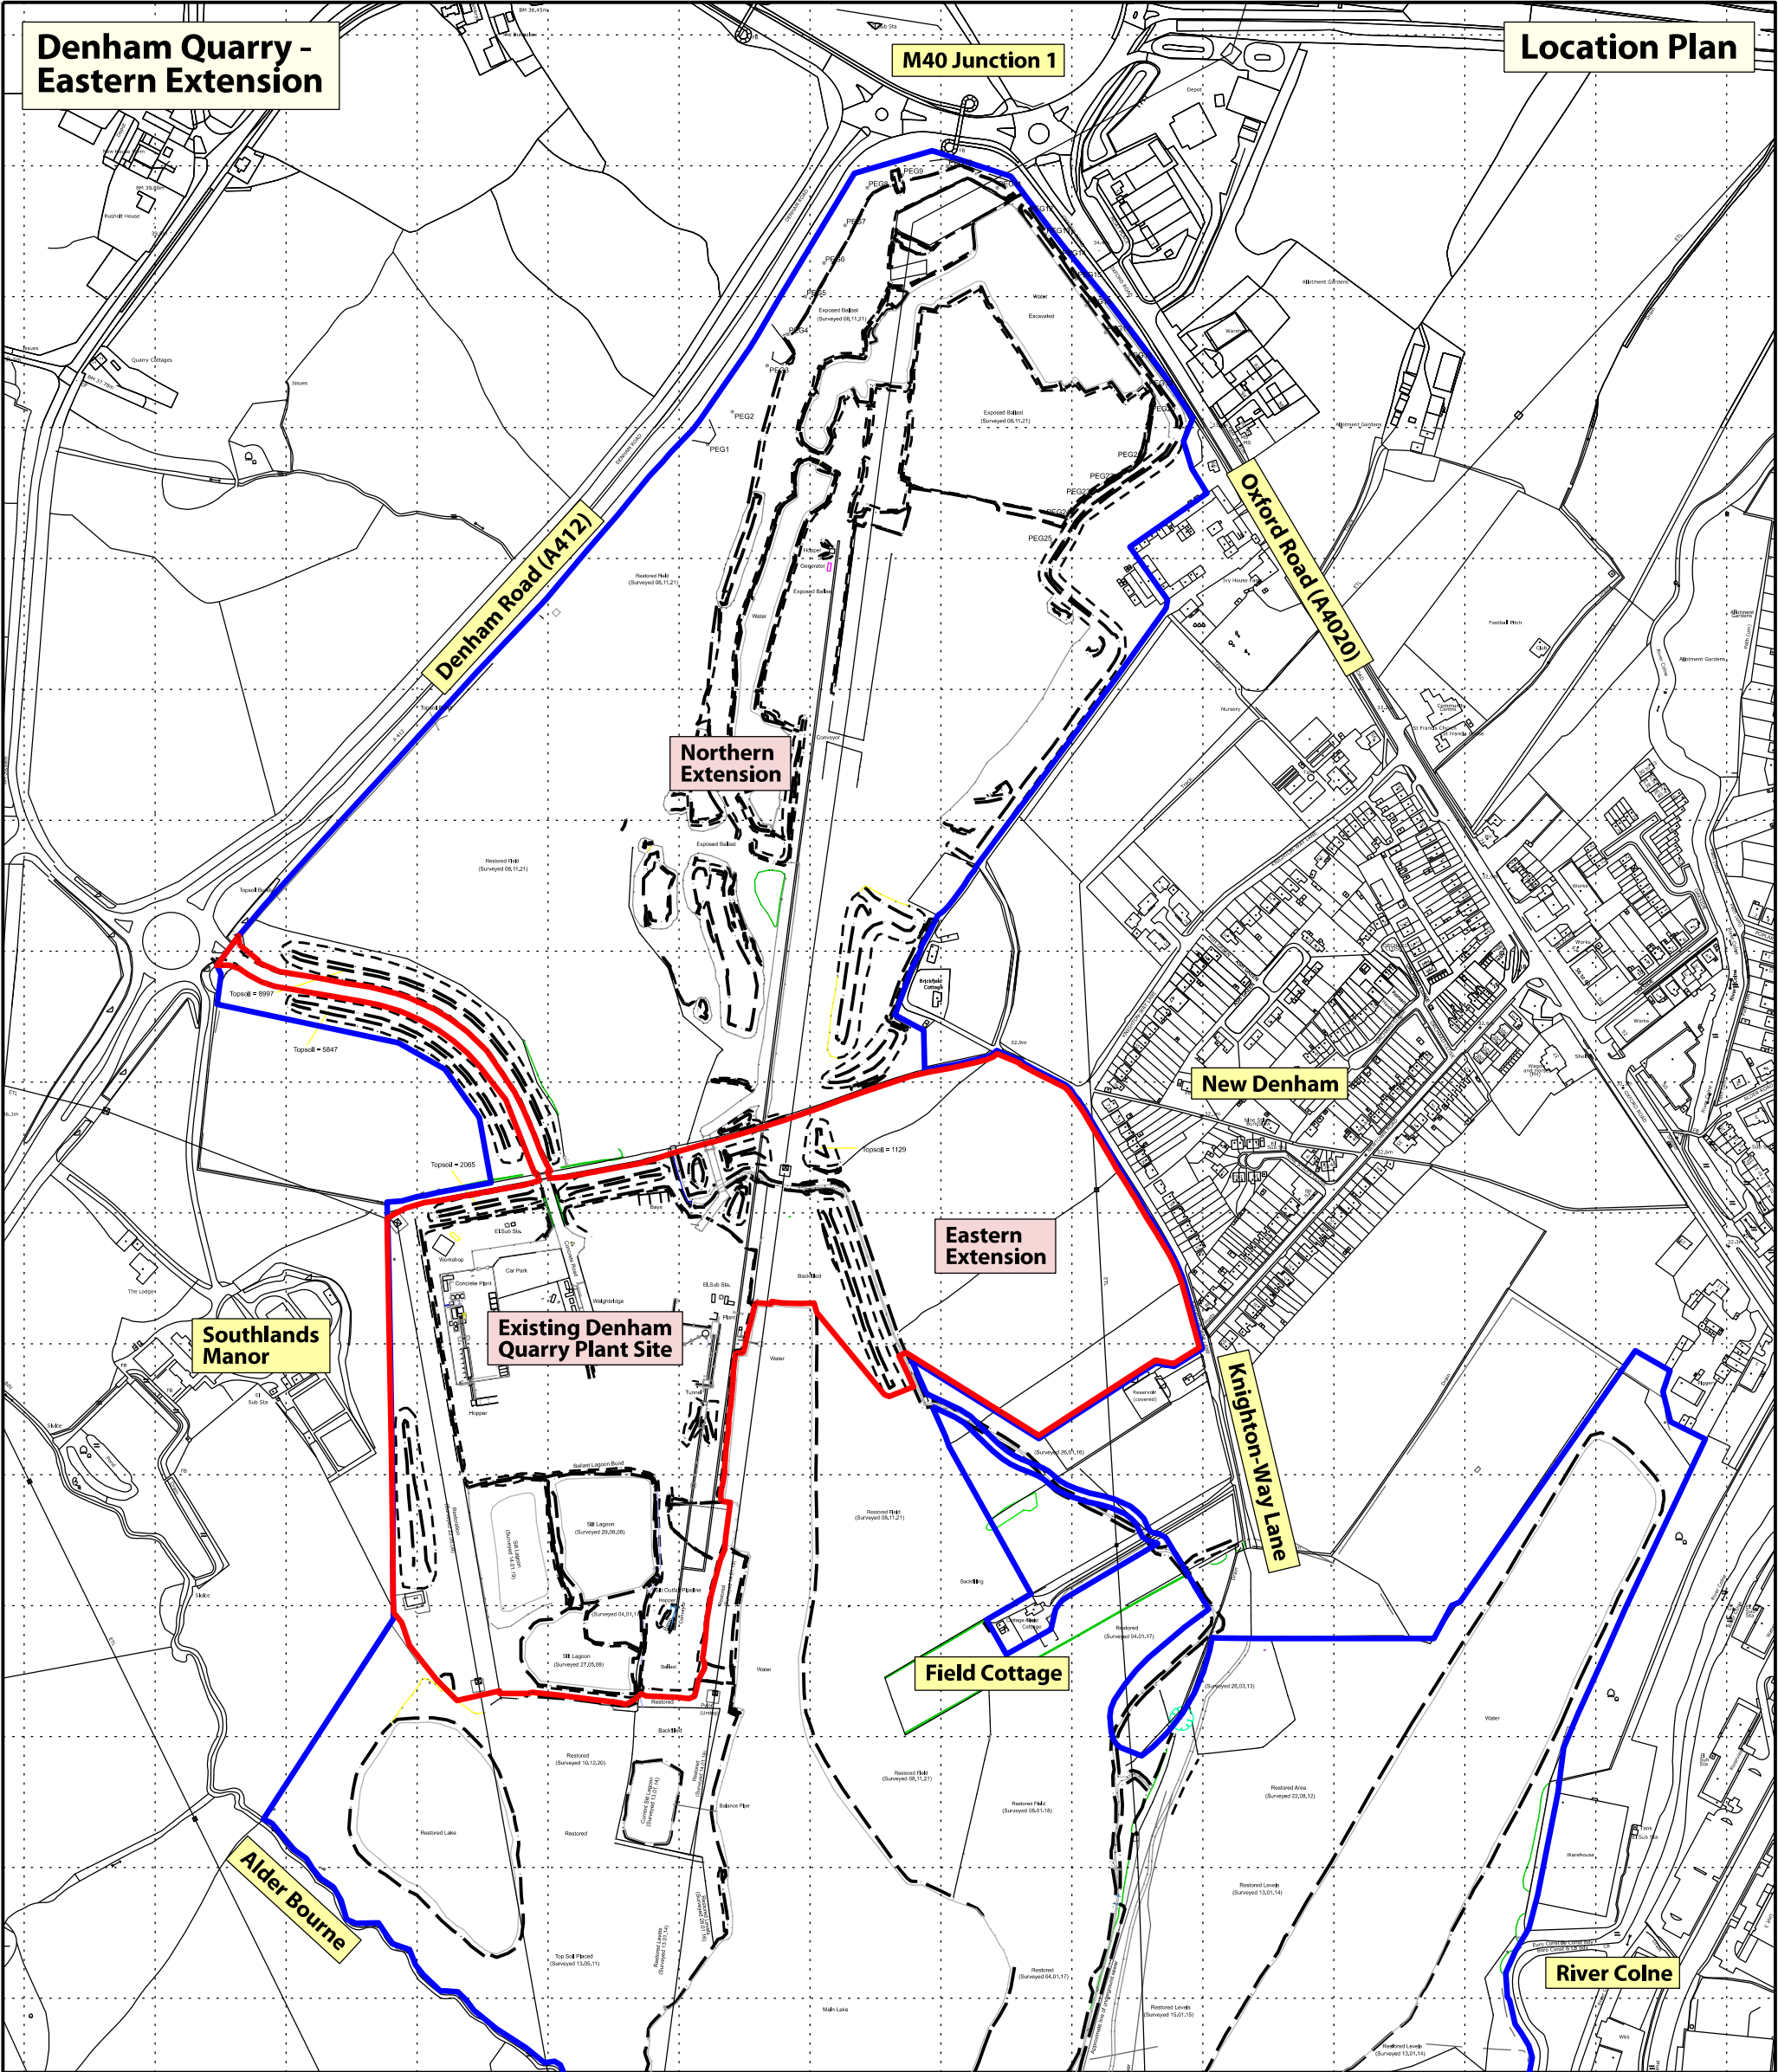

Legend

-  Site boundary
-  Land under control of the applicant

REV	AM'D	NOTES	DATE
A	L.S.B.	Addition of land under control of the applicant & revised red line boundary	05.10.2022



THIS DRAWING MAY NOT BE USED WITHOUT CONSENT OF:

PLEYDELL SMITHYMAN LIMITED
20A THE WHARFAGE, IRONBRIDGE
SHROPSHIRE TF8 7NH
T. 01952 433211 F. 01952 433323
E. psl@pleydellsmithyman.co.uk
www.pleydellsmithyman.co.uk

DRAWING STATUS	
PLANNING	
PROJECT DENHAM QUARRY - EASTERN EXTENSION	
CLIENT Summerleaze Ltd	
TITLE Location Plan	
DATE August 2021	SCALE 1:5000 @A3
DRAWN LSB	CHECKED ML
DRAW NO. M12.162(n).D.001A	